

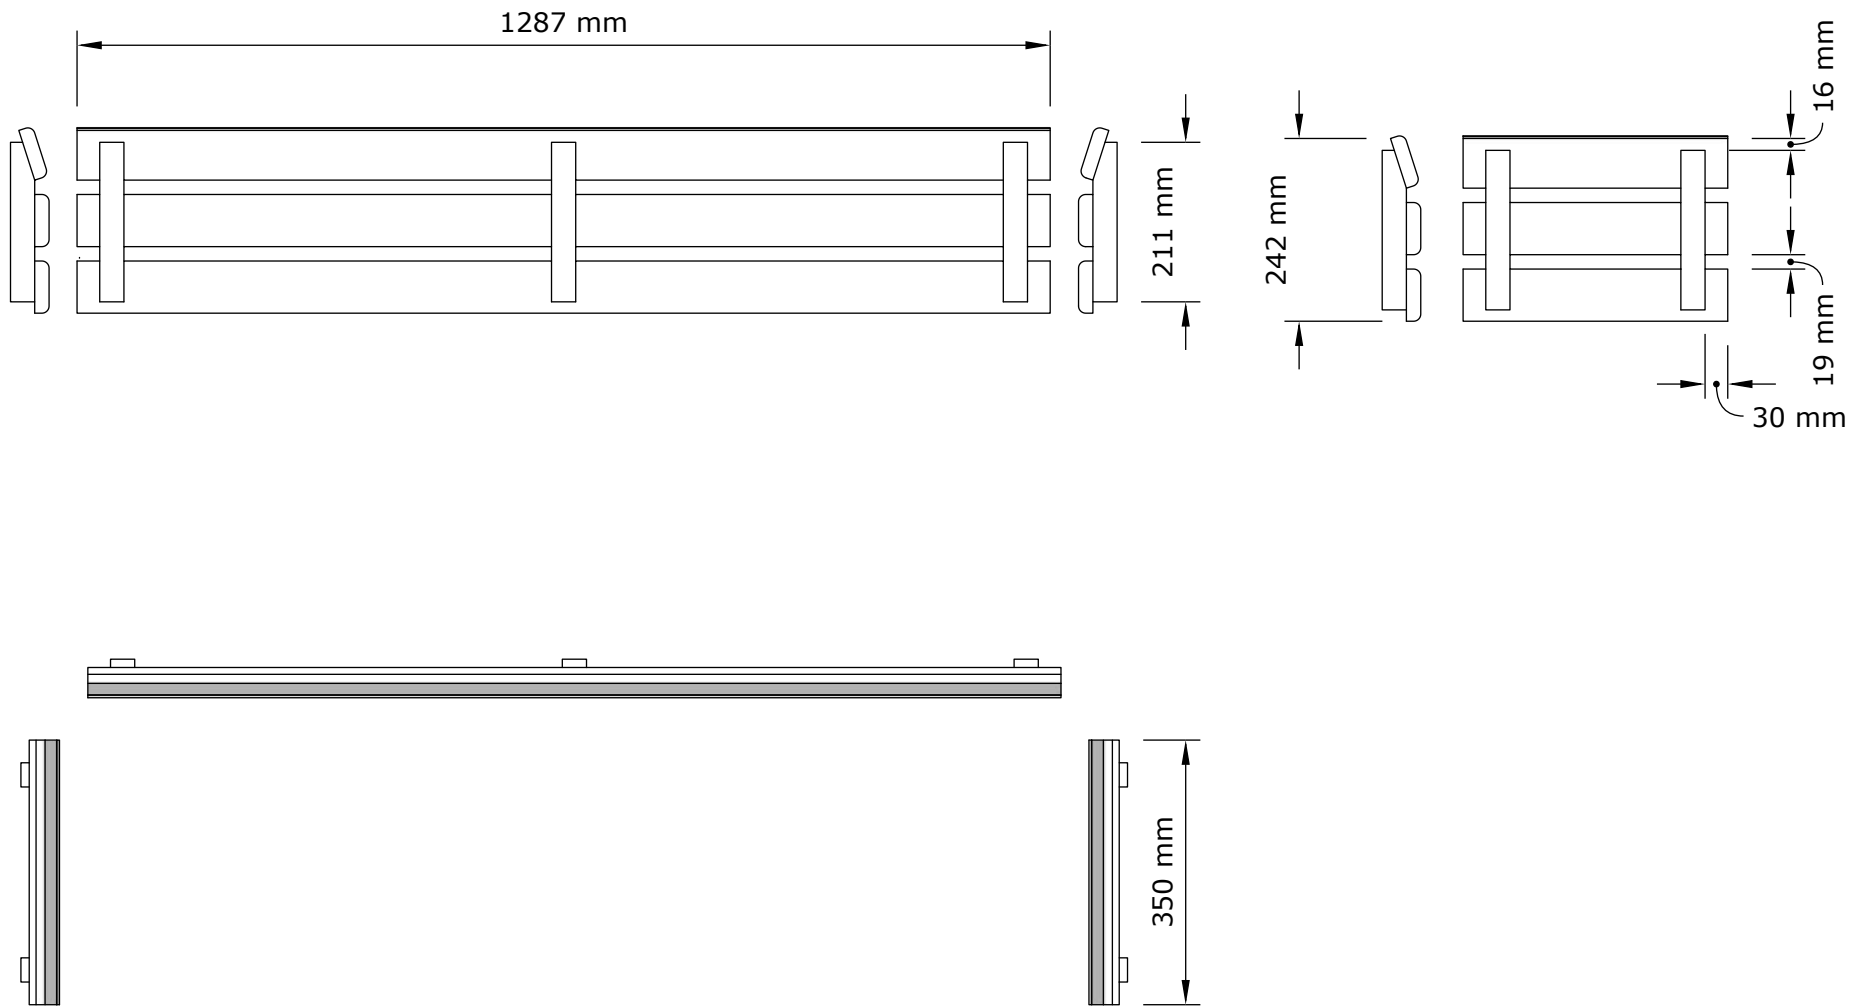
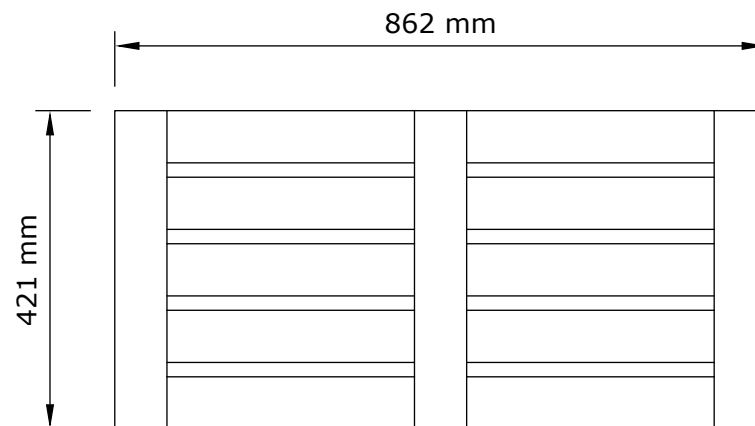
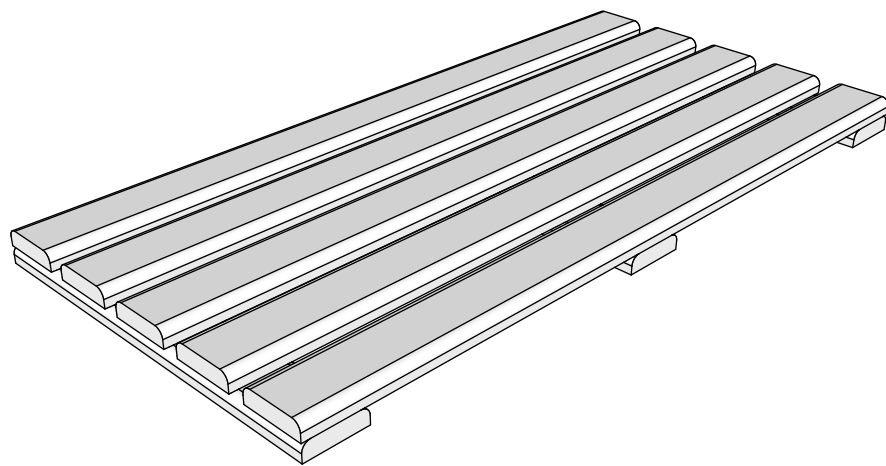


Bench Layout

Scale 1:10 at A4



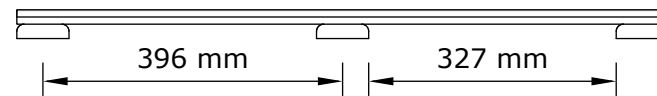


Scale 1:10 at A4

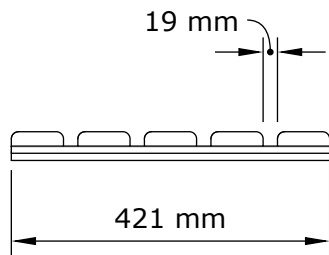

Floor Mat Layout

Scale 1:10 at A4

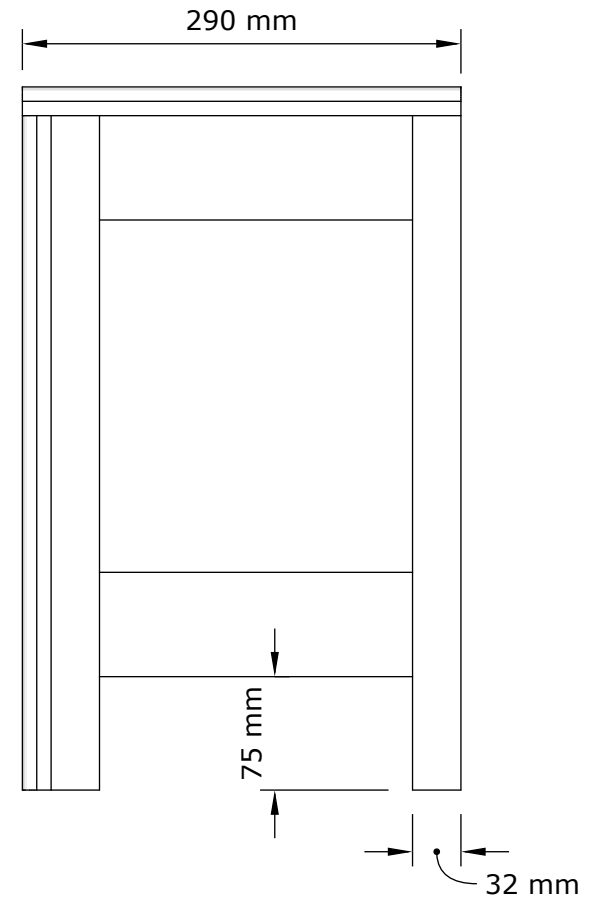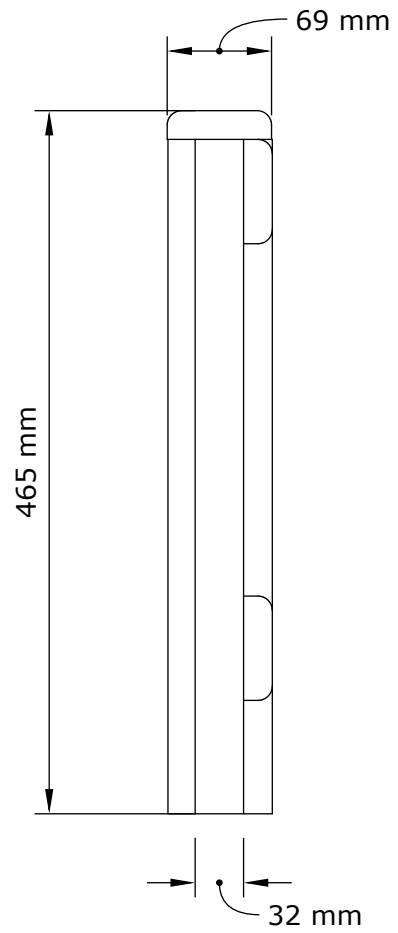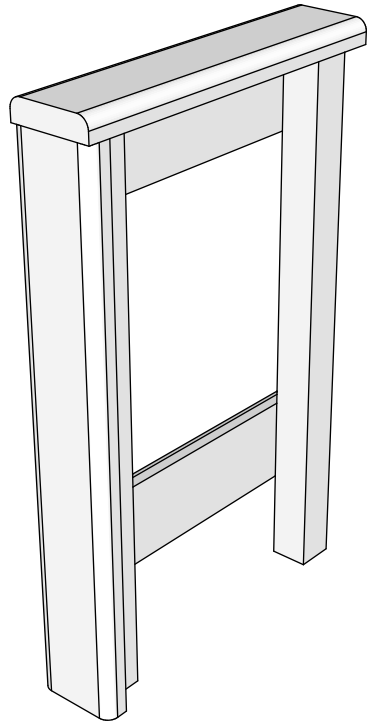

Bench Support

Scale 1:5 at A4